


YARRANGA STREET

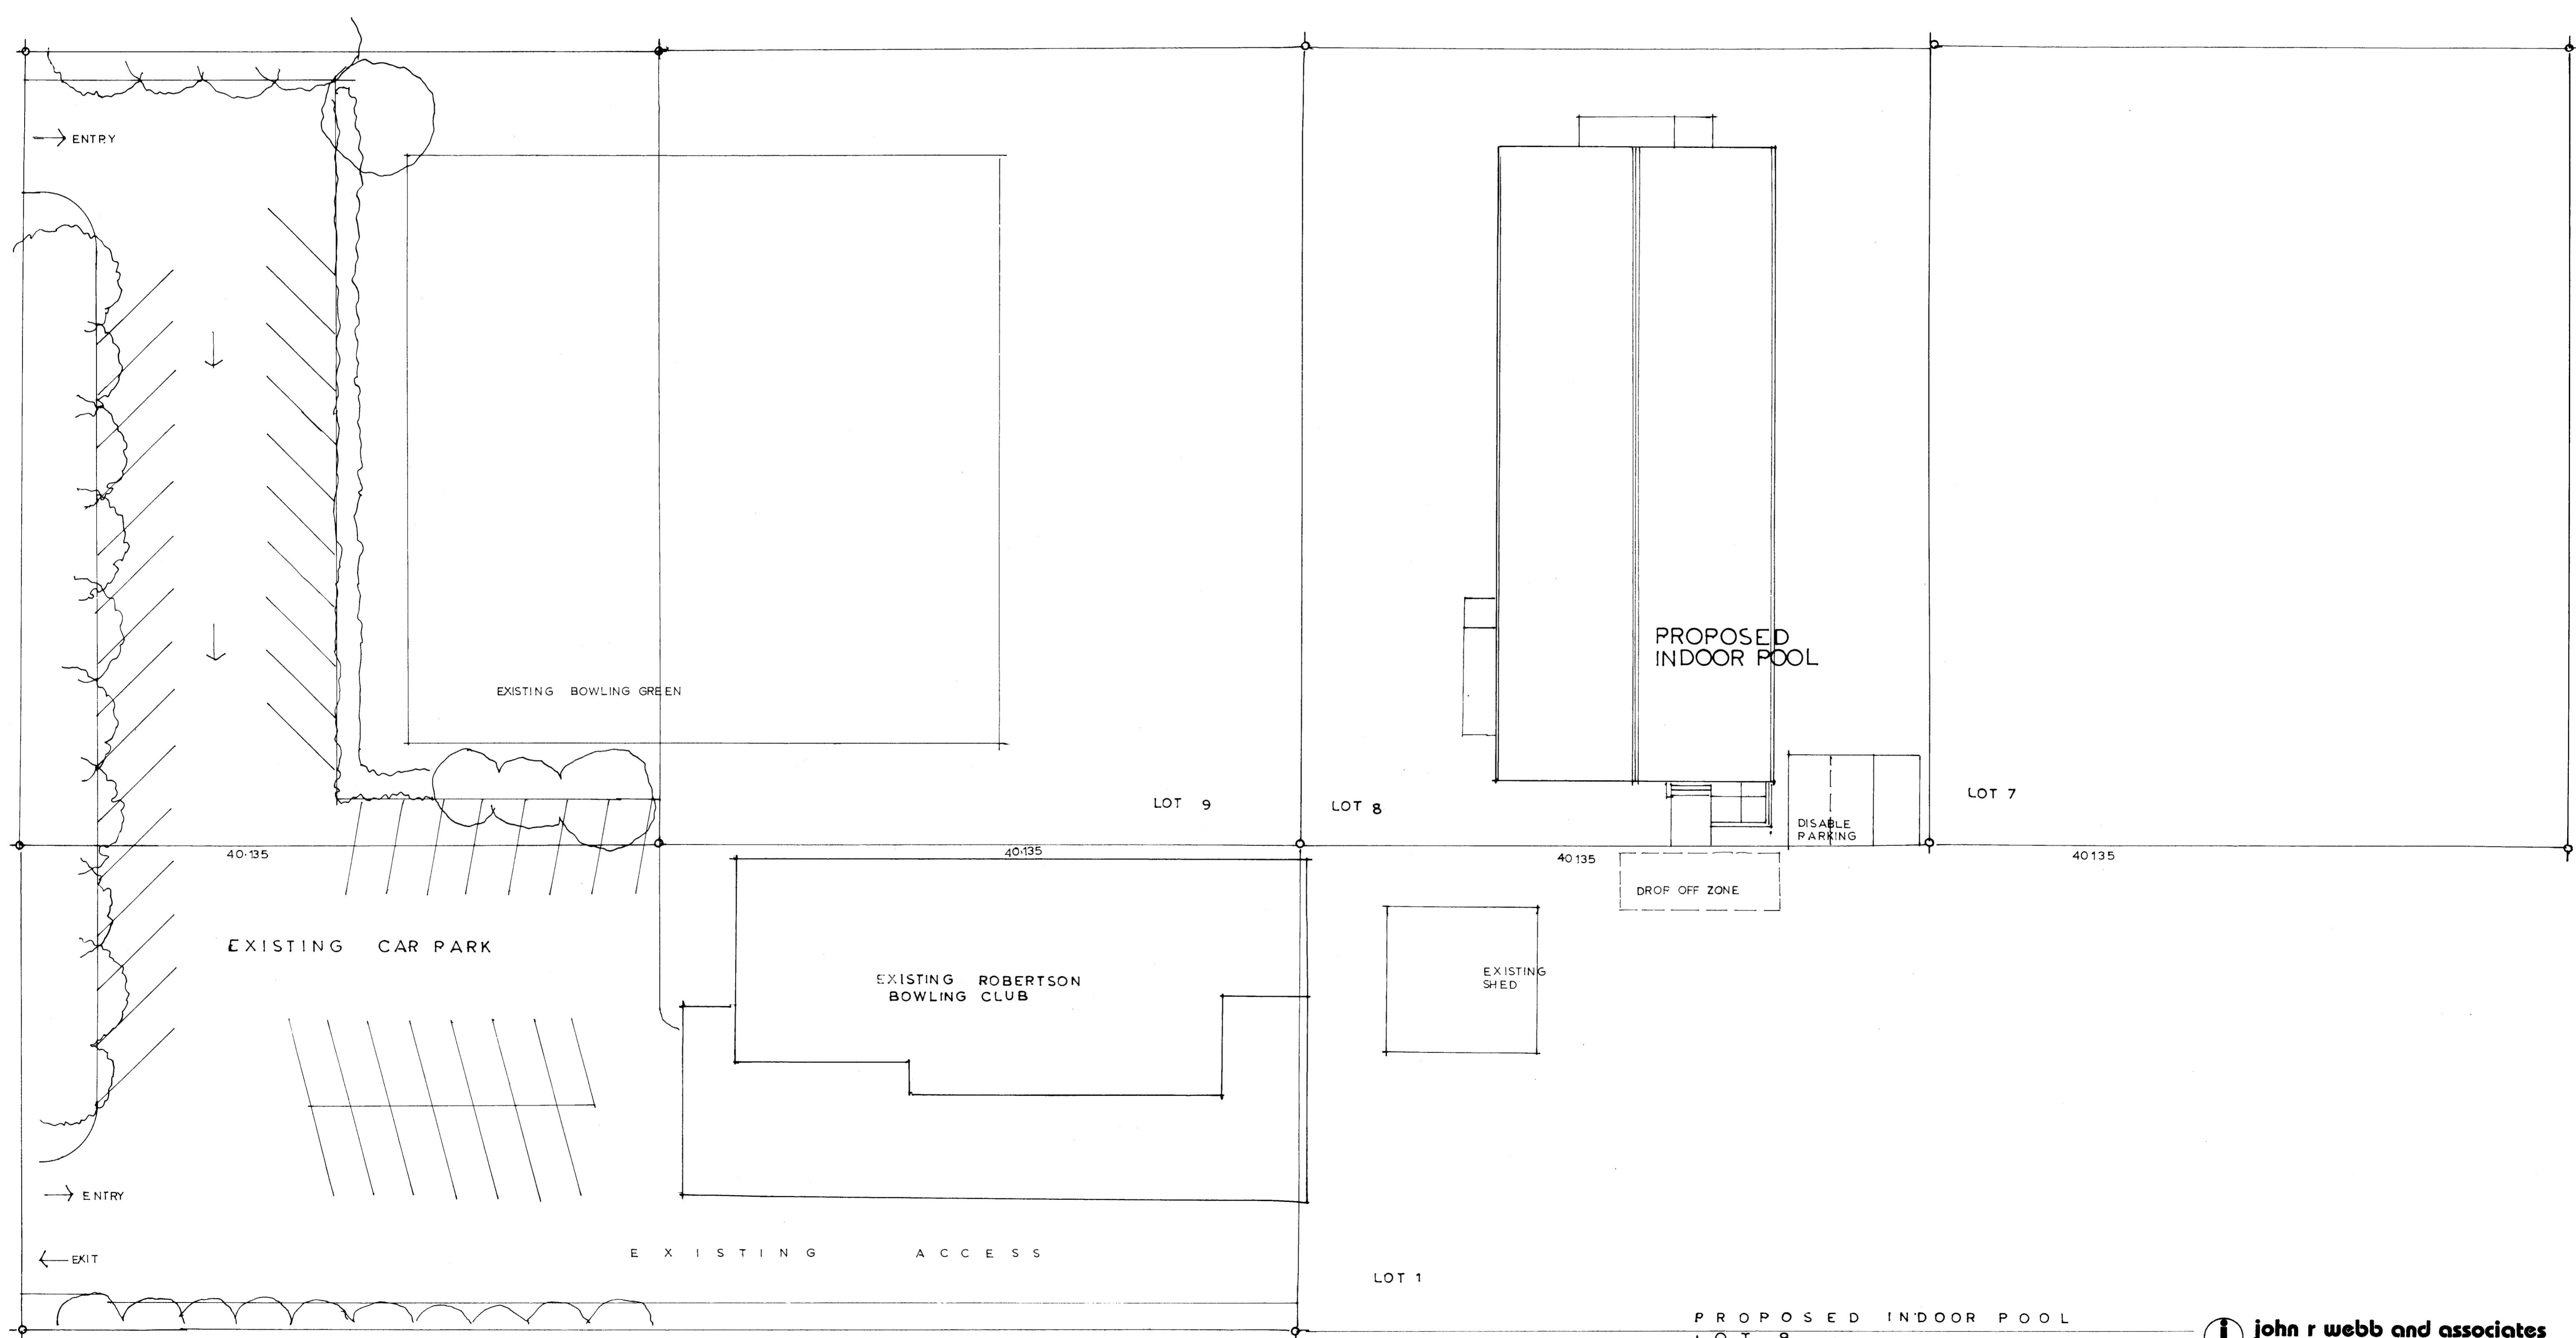

SITE PLAN

PROPOSED INDOOR POOL
 LOT 8
 CONGEWOI STREET
 ROBERTSON
 FOR
 ROBERTSON & DISTRICT
 SWIMMING POOL ASSOC INC

john r webb and associates
 design and drafting pty ltd

suite 2,
 357 - 359 bong bong street,
 bowral n.s.w.
 p.o. box 769, bowral 2576
 tel. (048) 614570 fax. 621531

job no	code	desig no	rev no	scale	drawn	date	no in set	sheet no
164226				1:200		NOV 2016	3	3