




SOUTH ELEVATION

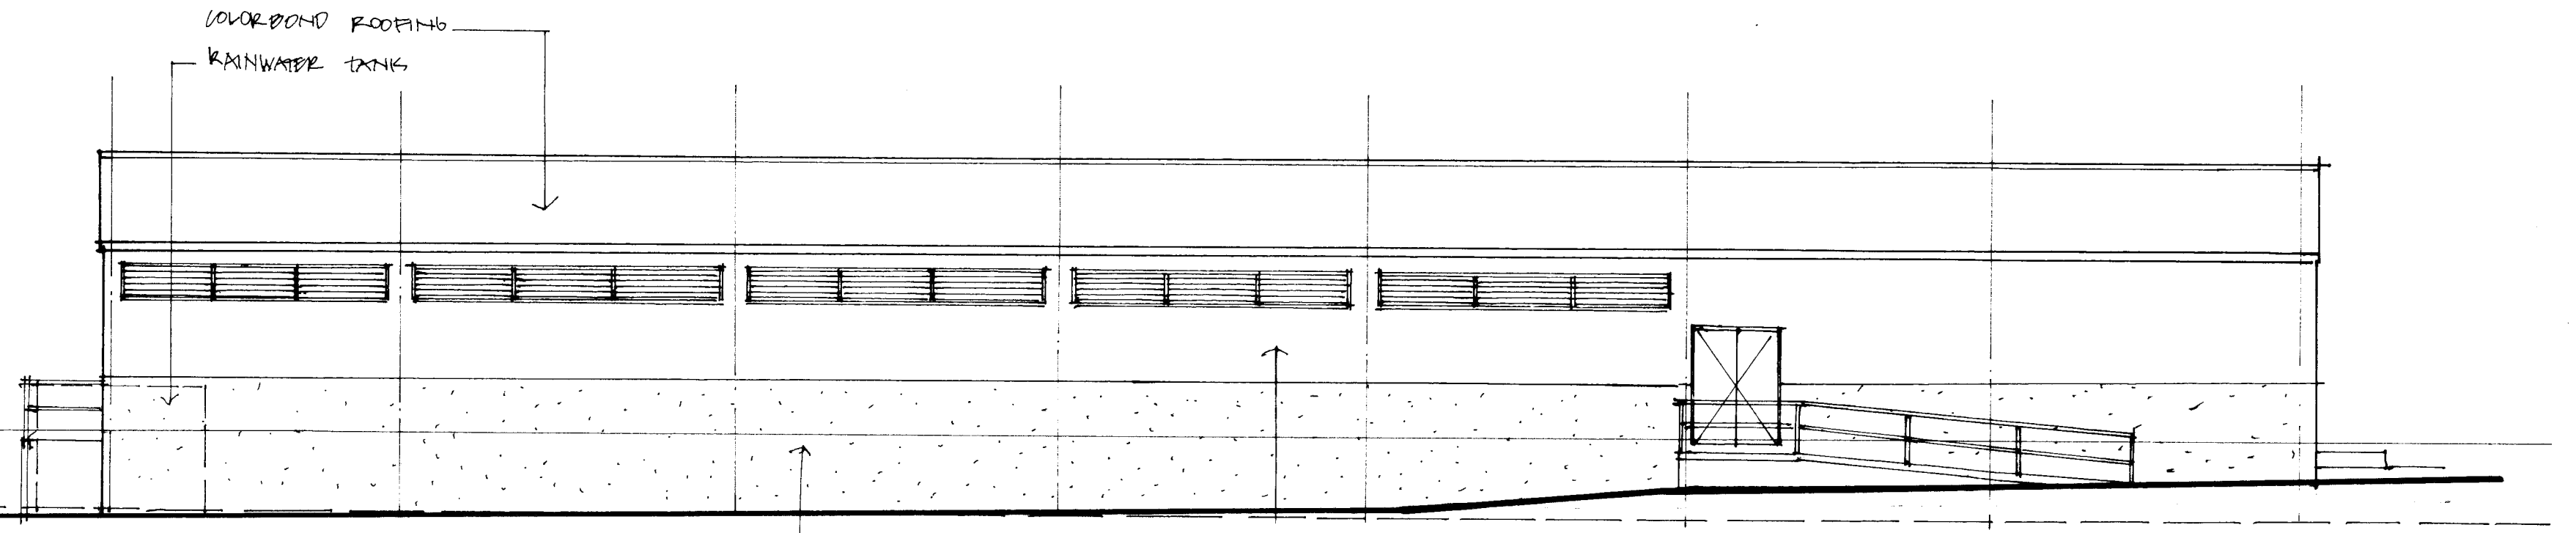


WEST ELEVATION

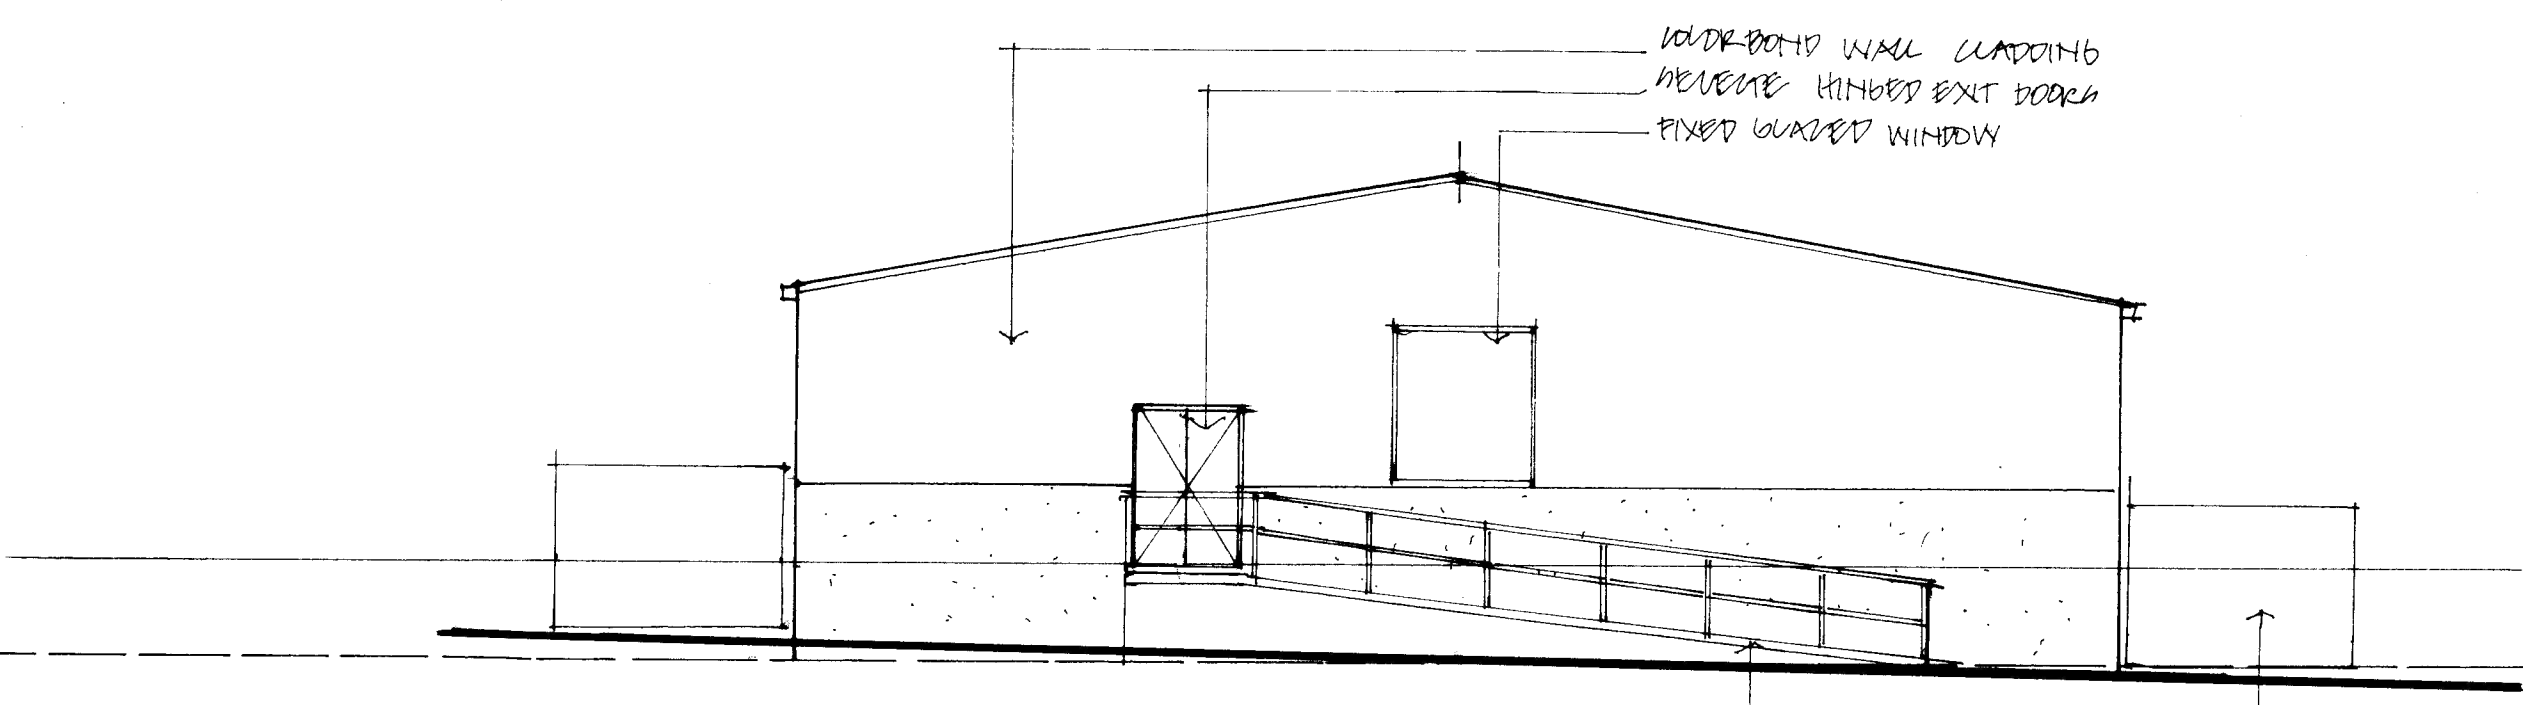

NORTH ELEVATION

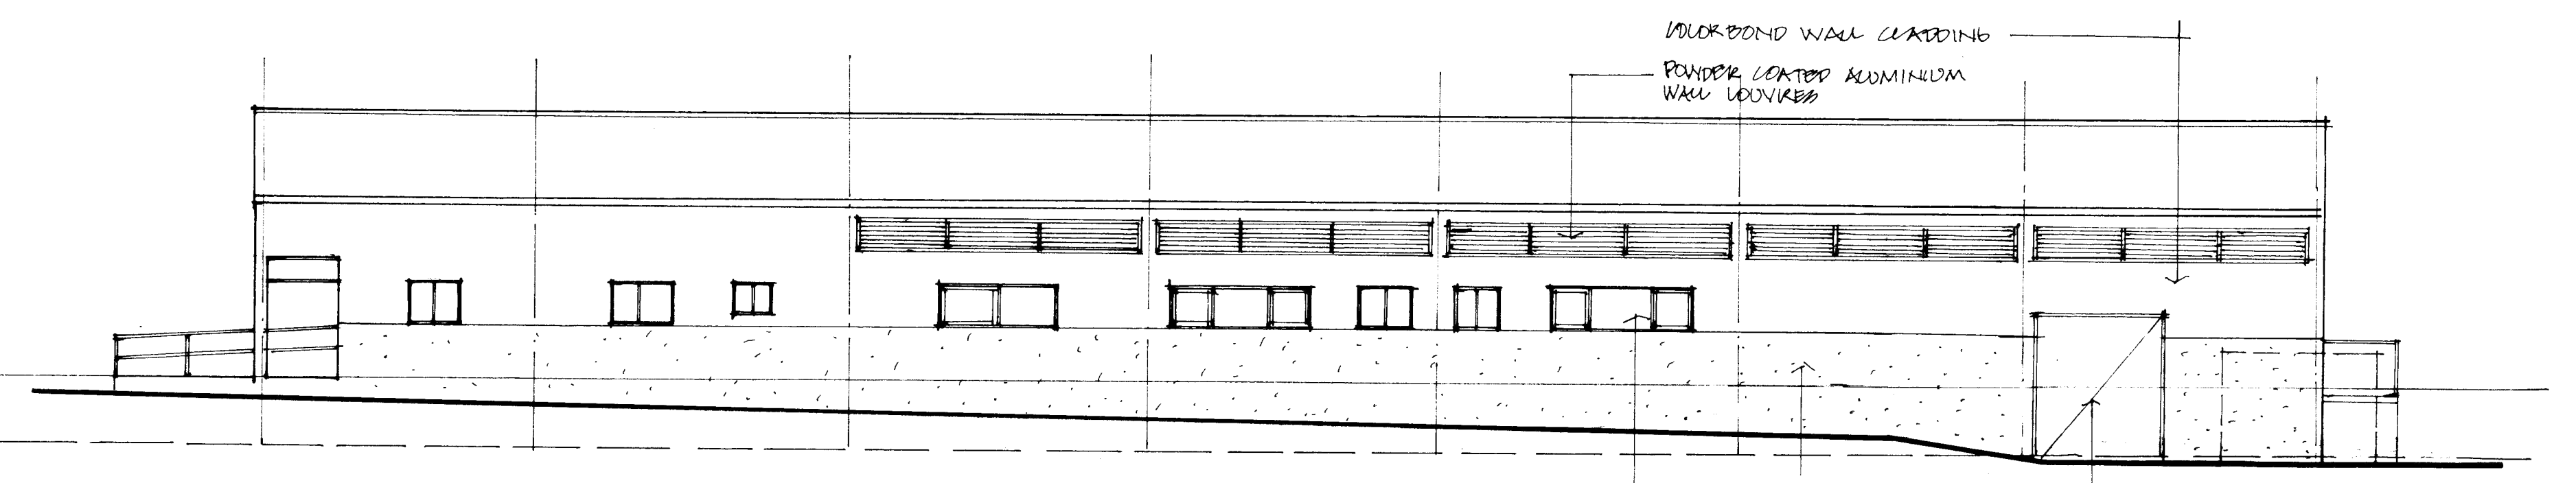

EAST ELEVATION

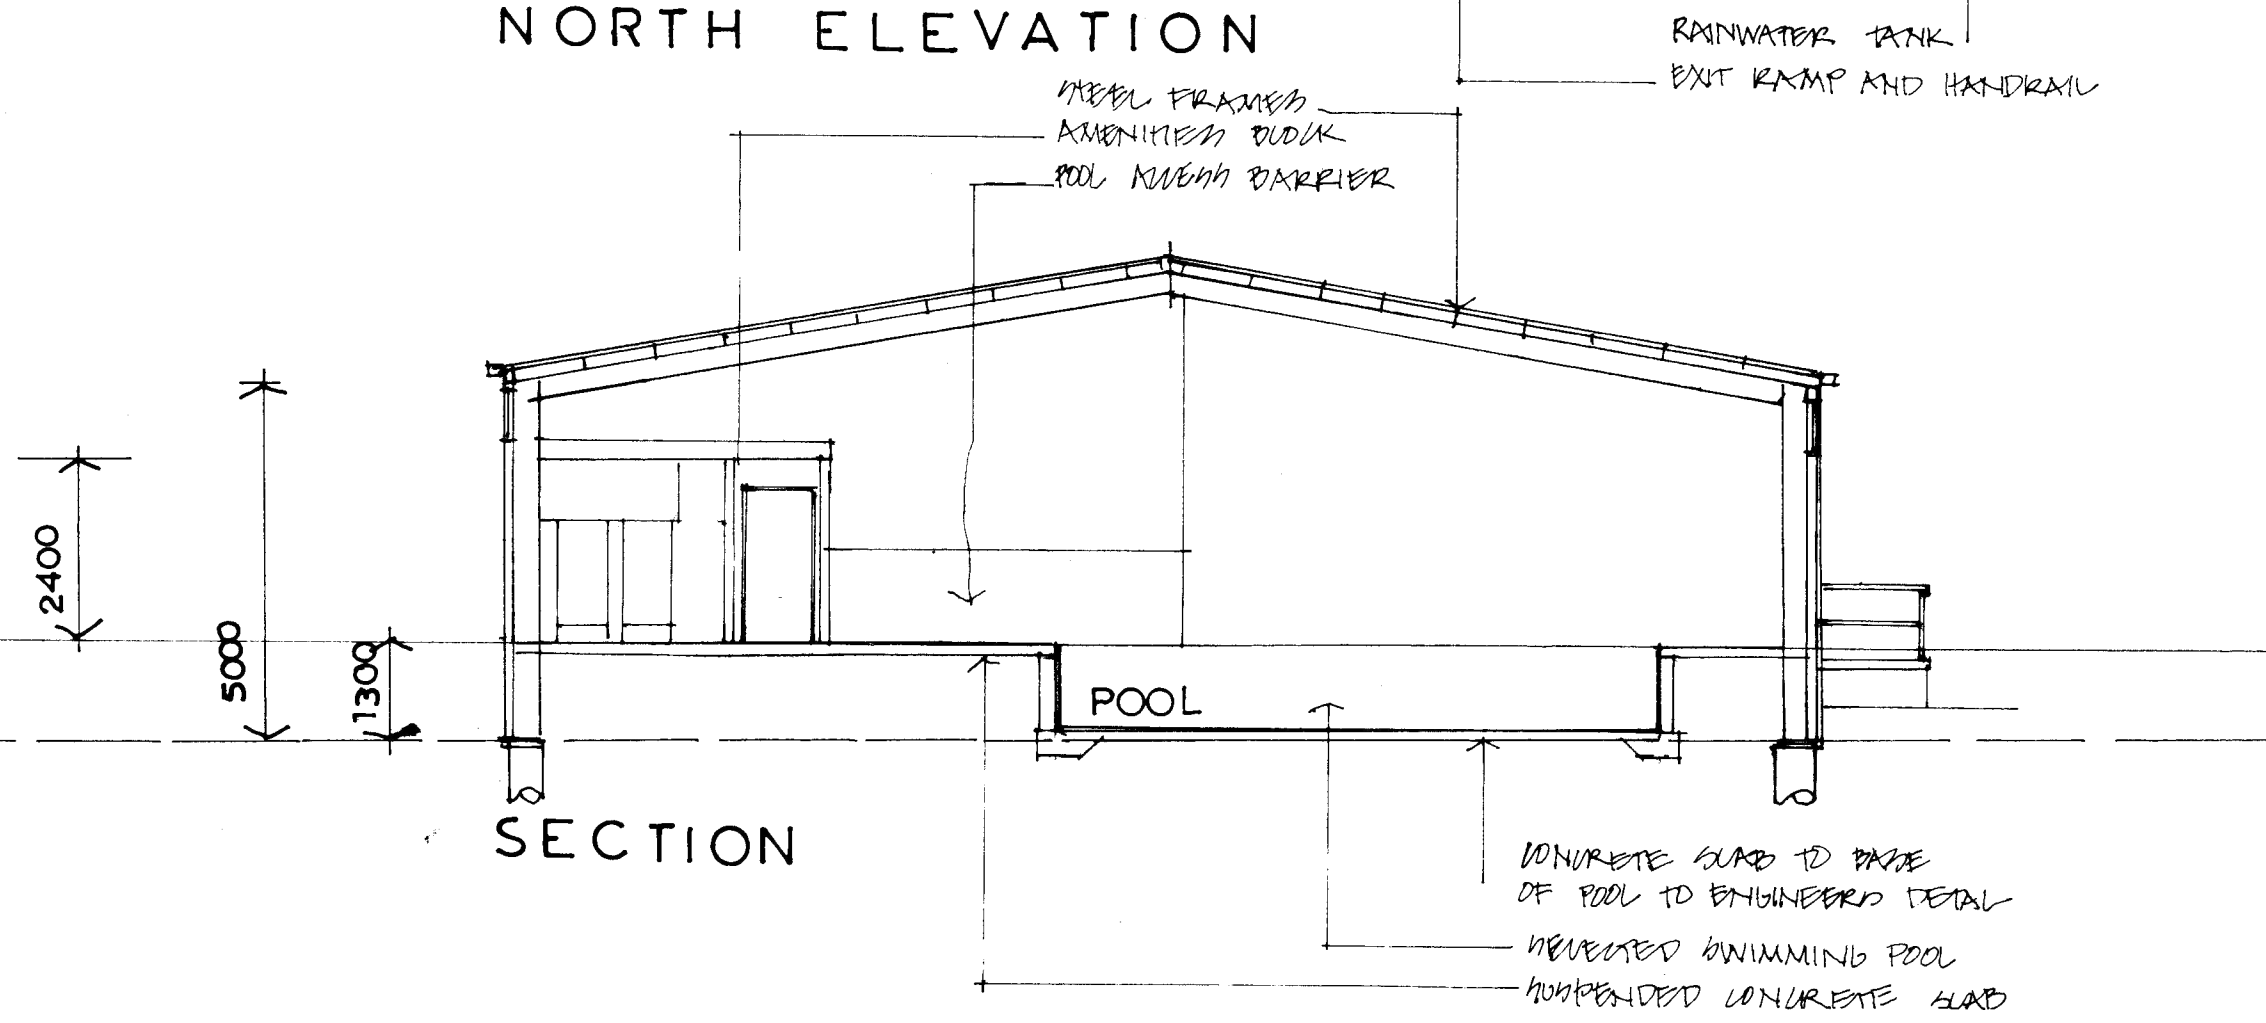

SECTION

PROPOSED INDOOR POOL
 LOT 8
 CONGEWOT ST
 ROBERTSON
 FOR
 ROBERTSON & DISTRICT
 SWIMMING POOL ASSOC INC

john r webb and associates
 design and drafting pty ltd
 suite 2,
 357 - 359 bong bong street,
 bowral n.s.w.
 p.o. box 769, bowral 2576
 tel. (048) 614570 fax. 621531

job no	code	draw no	rev no	scale	date	no in set	sheet no
16/4226				1:100	Nov 2016	3	2

16/4226