


FLOOR PLAN

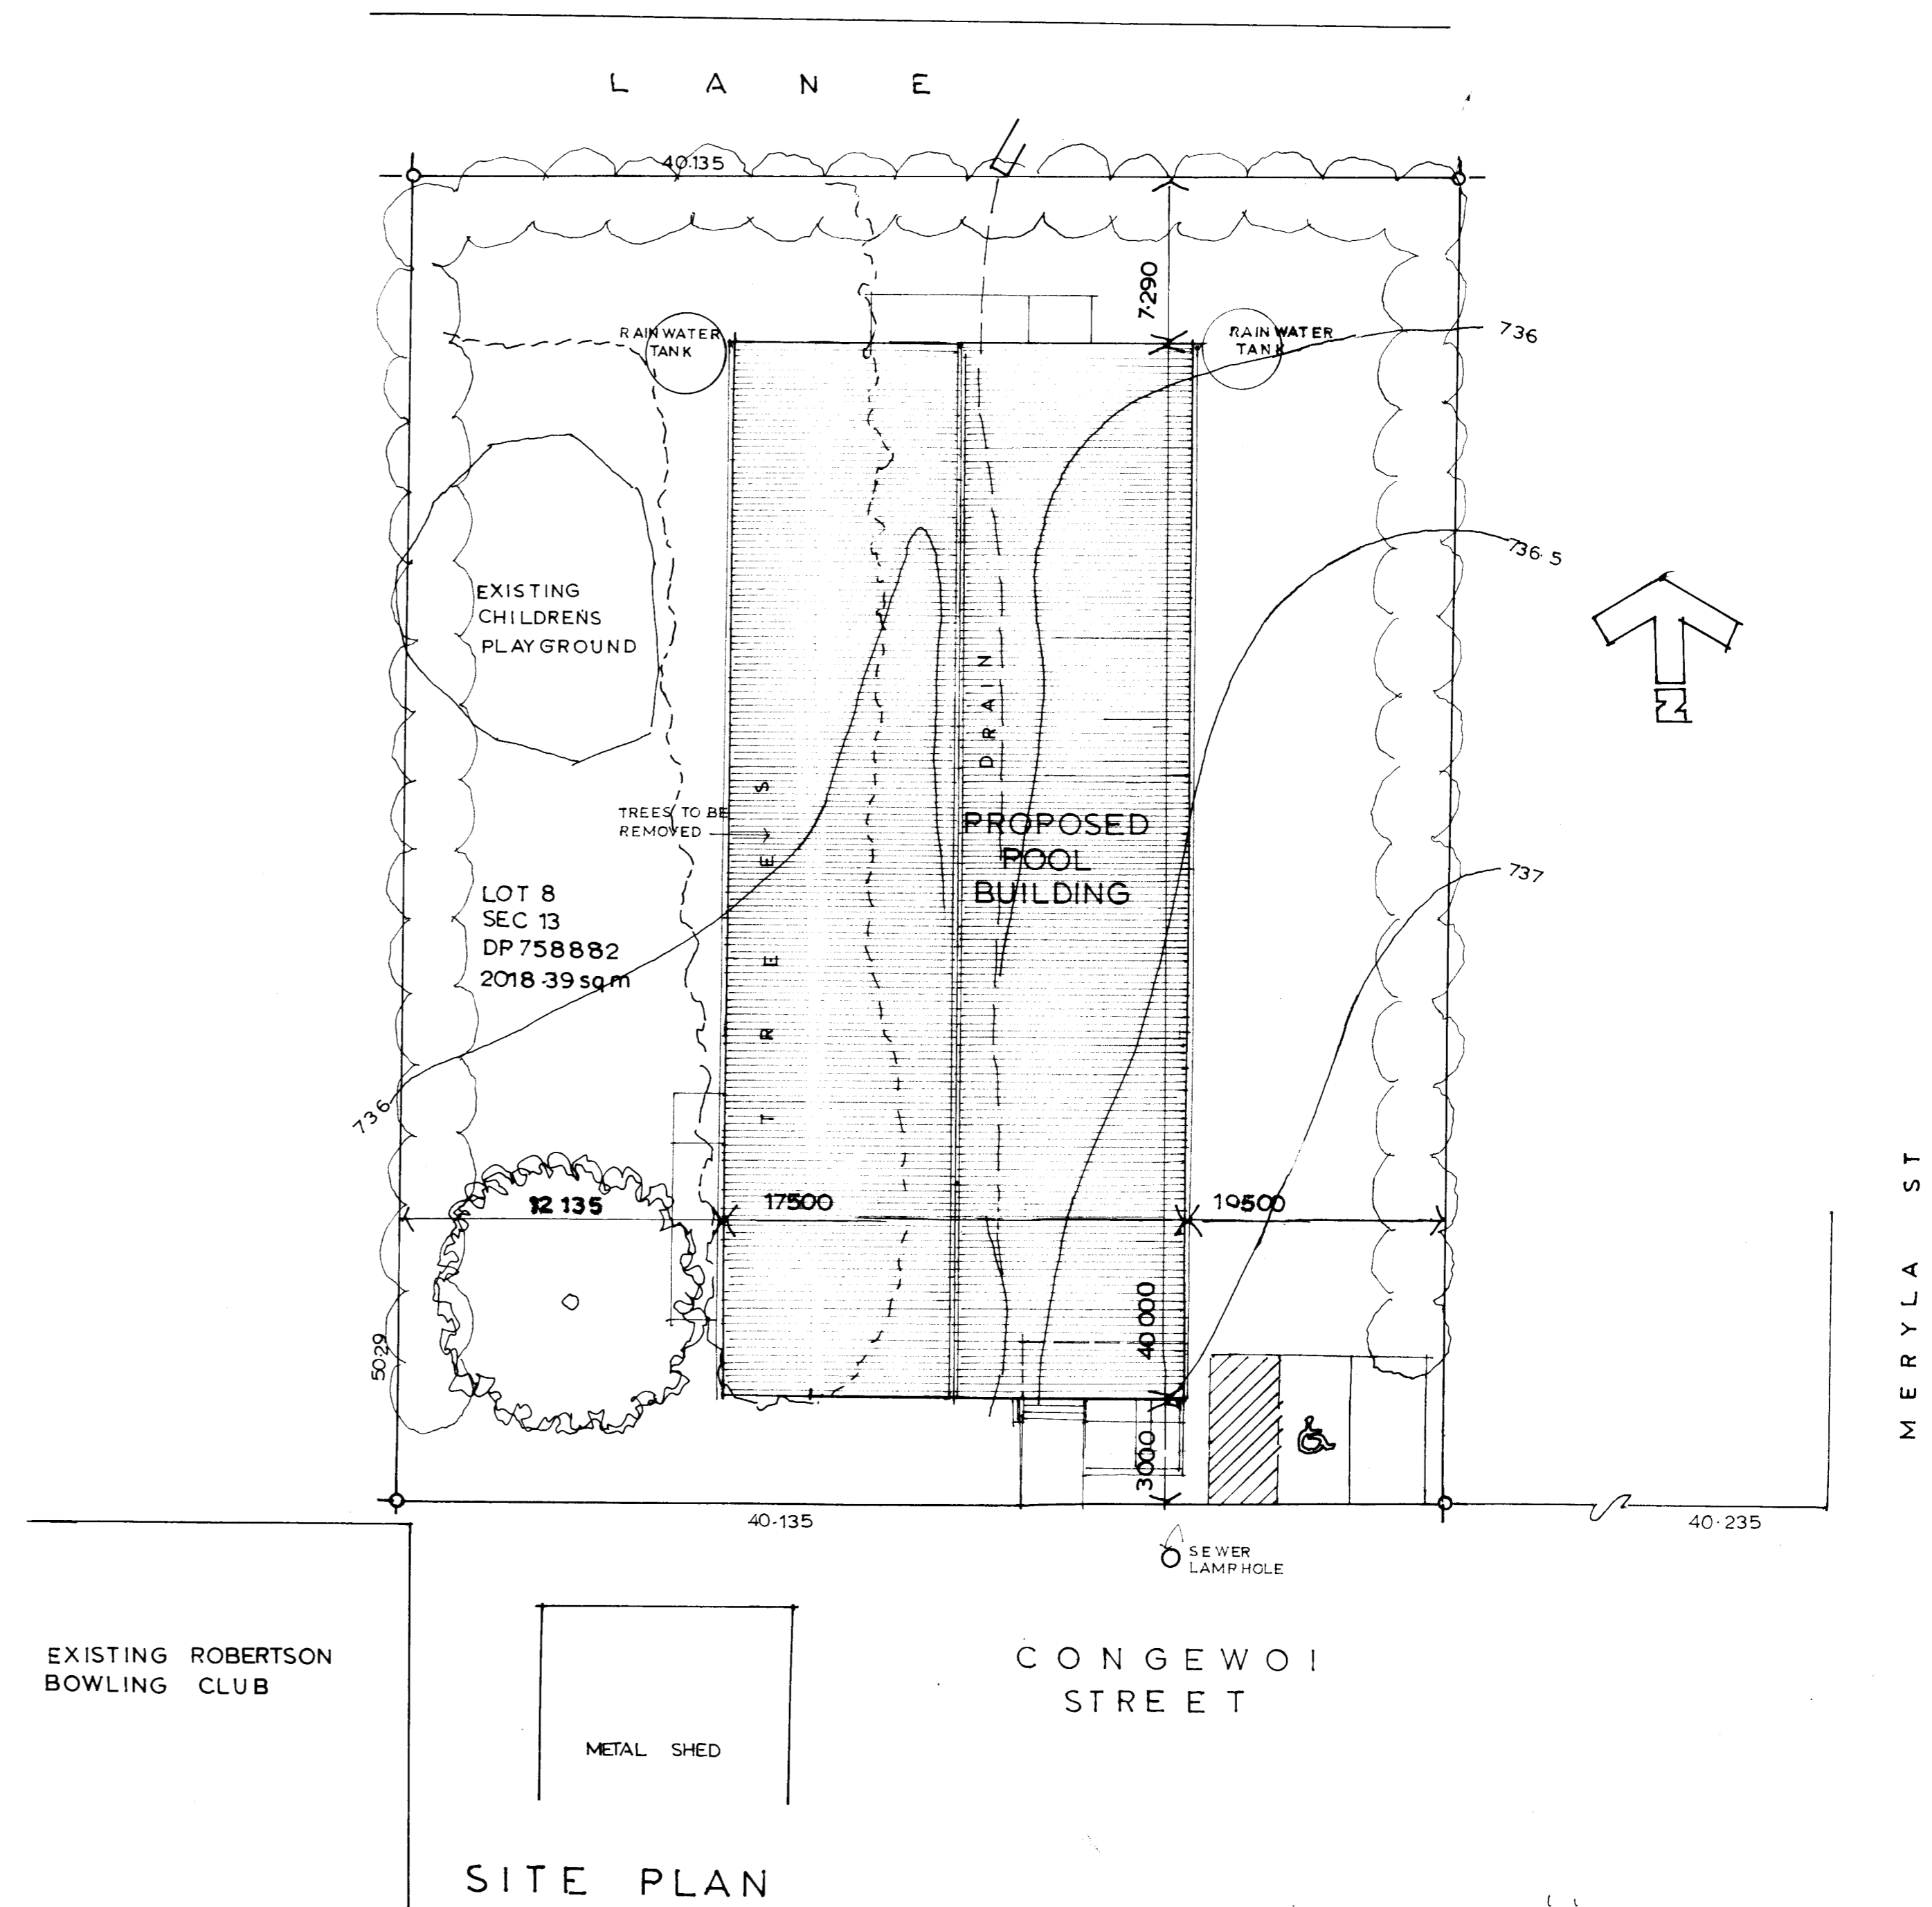

SITE PLAN

PROPOSED INDOOR POOL  
 LOT 8  
 CONGEWOI ST  
 ROBERTSON  
 FOR  
 ROBERTSON & DISTRICT  
 SWIMMING POOL ASSOC INC

SHOWER TO DISABLE TOILET.

**john r webb and associates**  
 design and drafting pty ltd  
 suite 2  
 357 - 359 bong bong street,  
 bowral n.s.w.  
 p.o. box 769, bowral 2576  
 tel. (048) 614570 fax. 621531

job no	code	date	rev no	scale	drawn	checked	no in set	sheet no
Ref 4226	A	11/00/200			Nov 2016		3	1